


SEE SHEET 11

REVISION INFO

DATE	REVISION INFO
05/17/02	MINOR SUBDIVISION FOR L's 9 & 10, BL. 29, CREST - DATED 04/15/99
01/17/03	GREEN ACRES INFO. - BL. 29, L13

REVISIONS		
	NAME	LIC. No.
05/31/02	RICHARD A. MORALLE, PLS.	25863
01/31/03	RICHARD A. MORALLE, PLS.	GB25863
10/20/06	PETER R. AVAKIAN, P.L.S.	28142
09/11/08	PETER R. AVAKIAN, P.L.S.	28142
02/22/10	PETER R. AVAKIAN, P.L.S.	28142
02/6/13	PETER R. AVAKIAN, P.L.S.	28142
02/6/17	PETER R. AVAKIAN, P.L.S.	28142

SEE SHEET 11.01

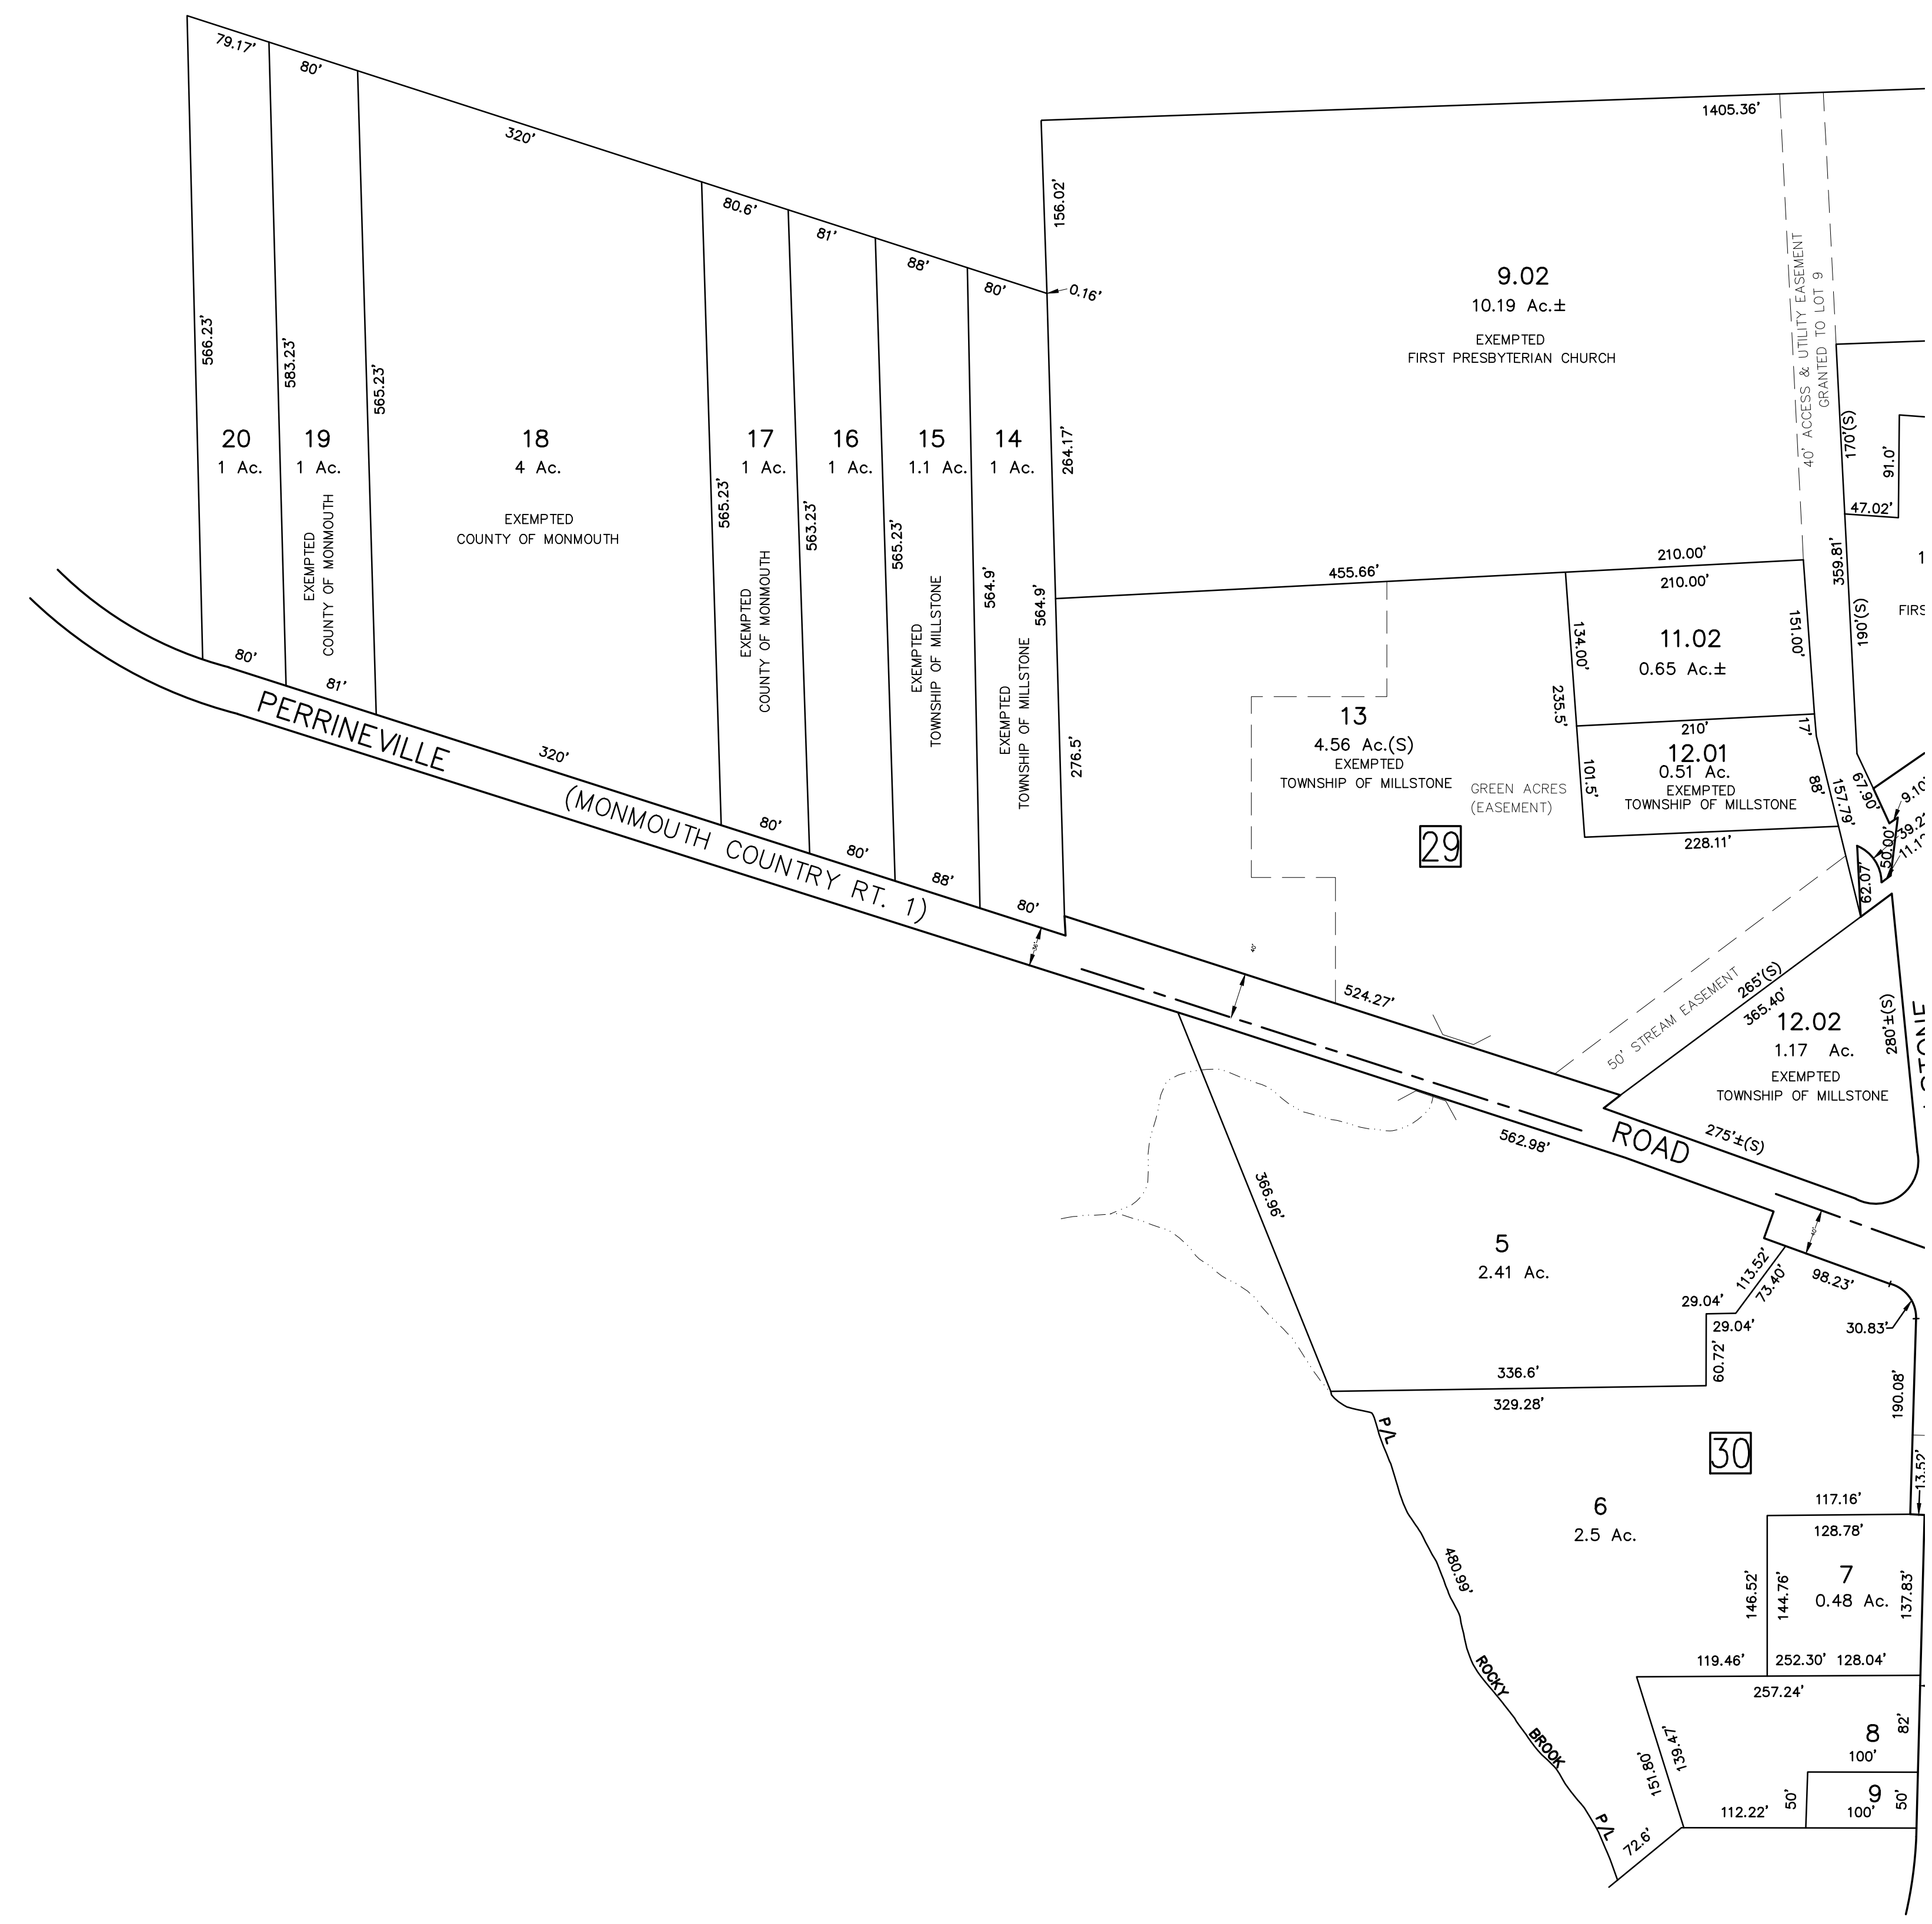

SEE SHEET 11