


REVISION INFO

DATE	DESCRIPTION
08/29/02	MINOR DEED SUBDIVISION - BL. 40.01, L. 20 (9.0Ac+/-) DB 5910/400

REVISIONS		
	NAME	LIC. No.
08/31/02	RICHARD A. MORALLE, PLS.	GB25863
10/20/06	PETER R. AVAKIAN, P.L.S.	28142

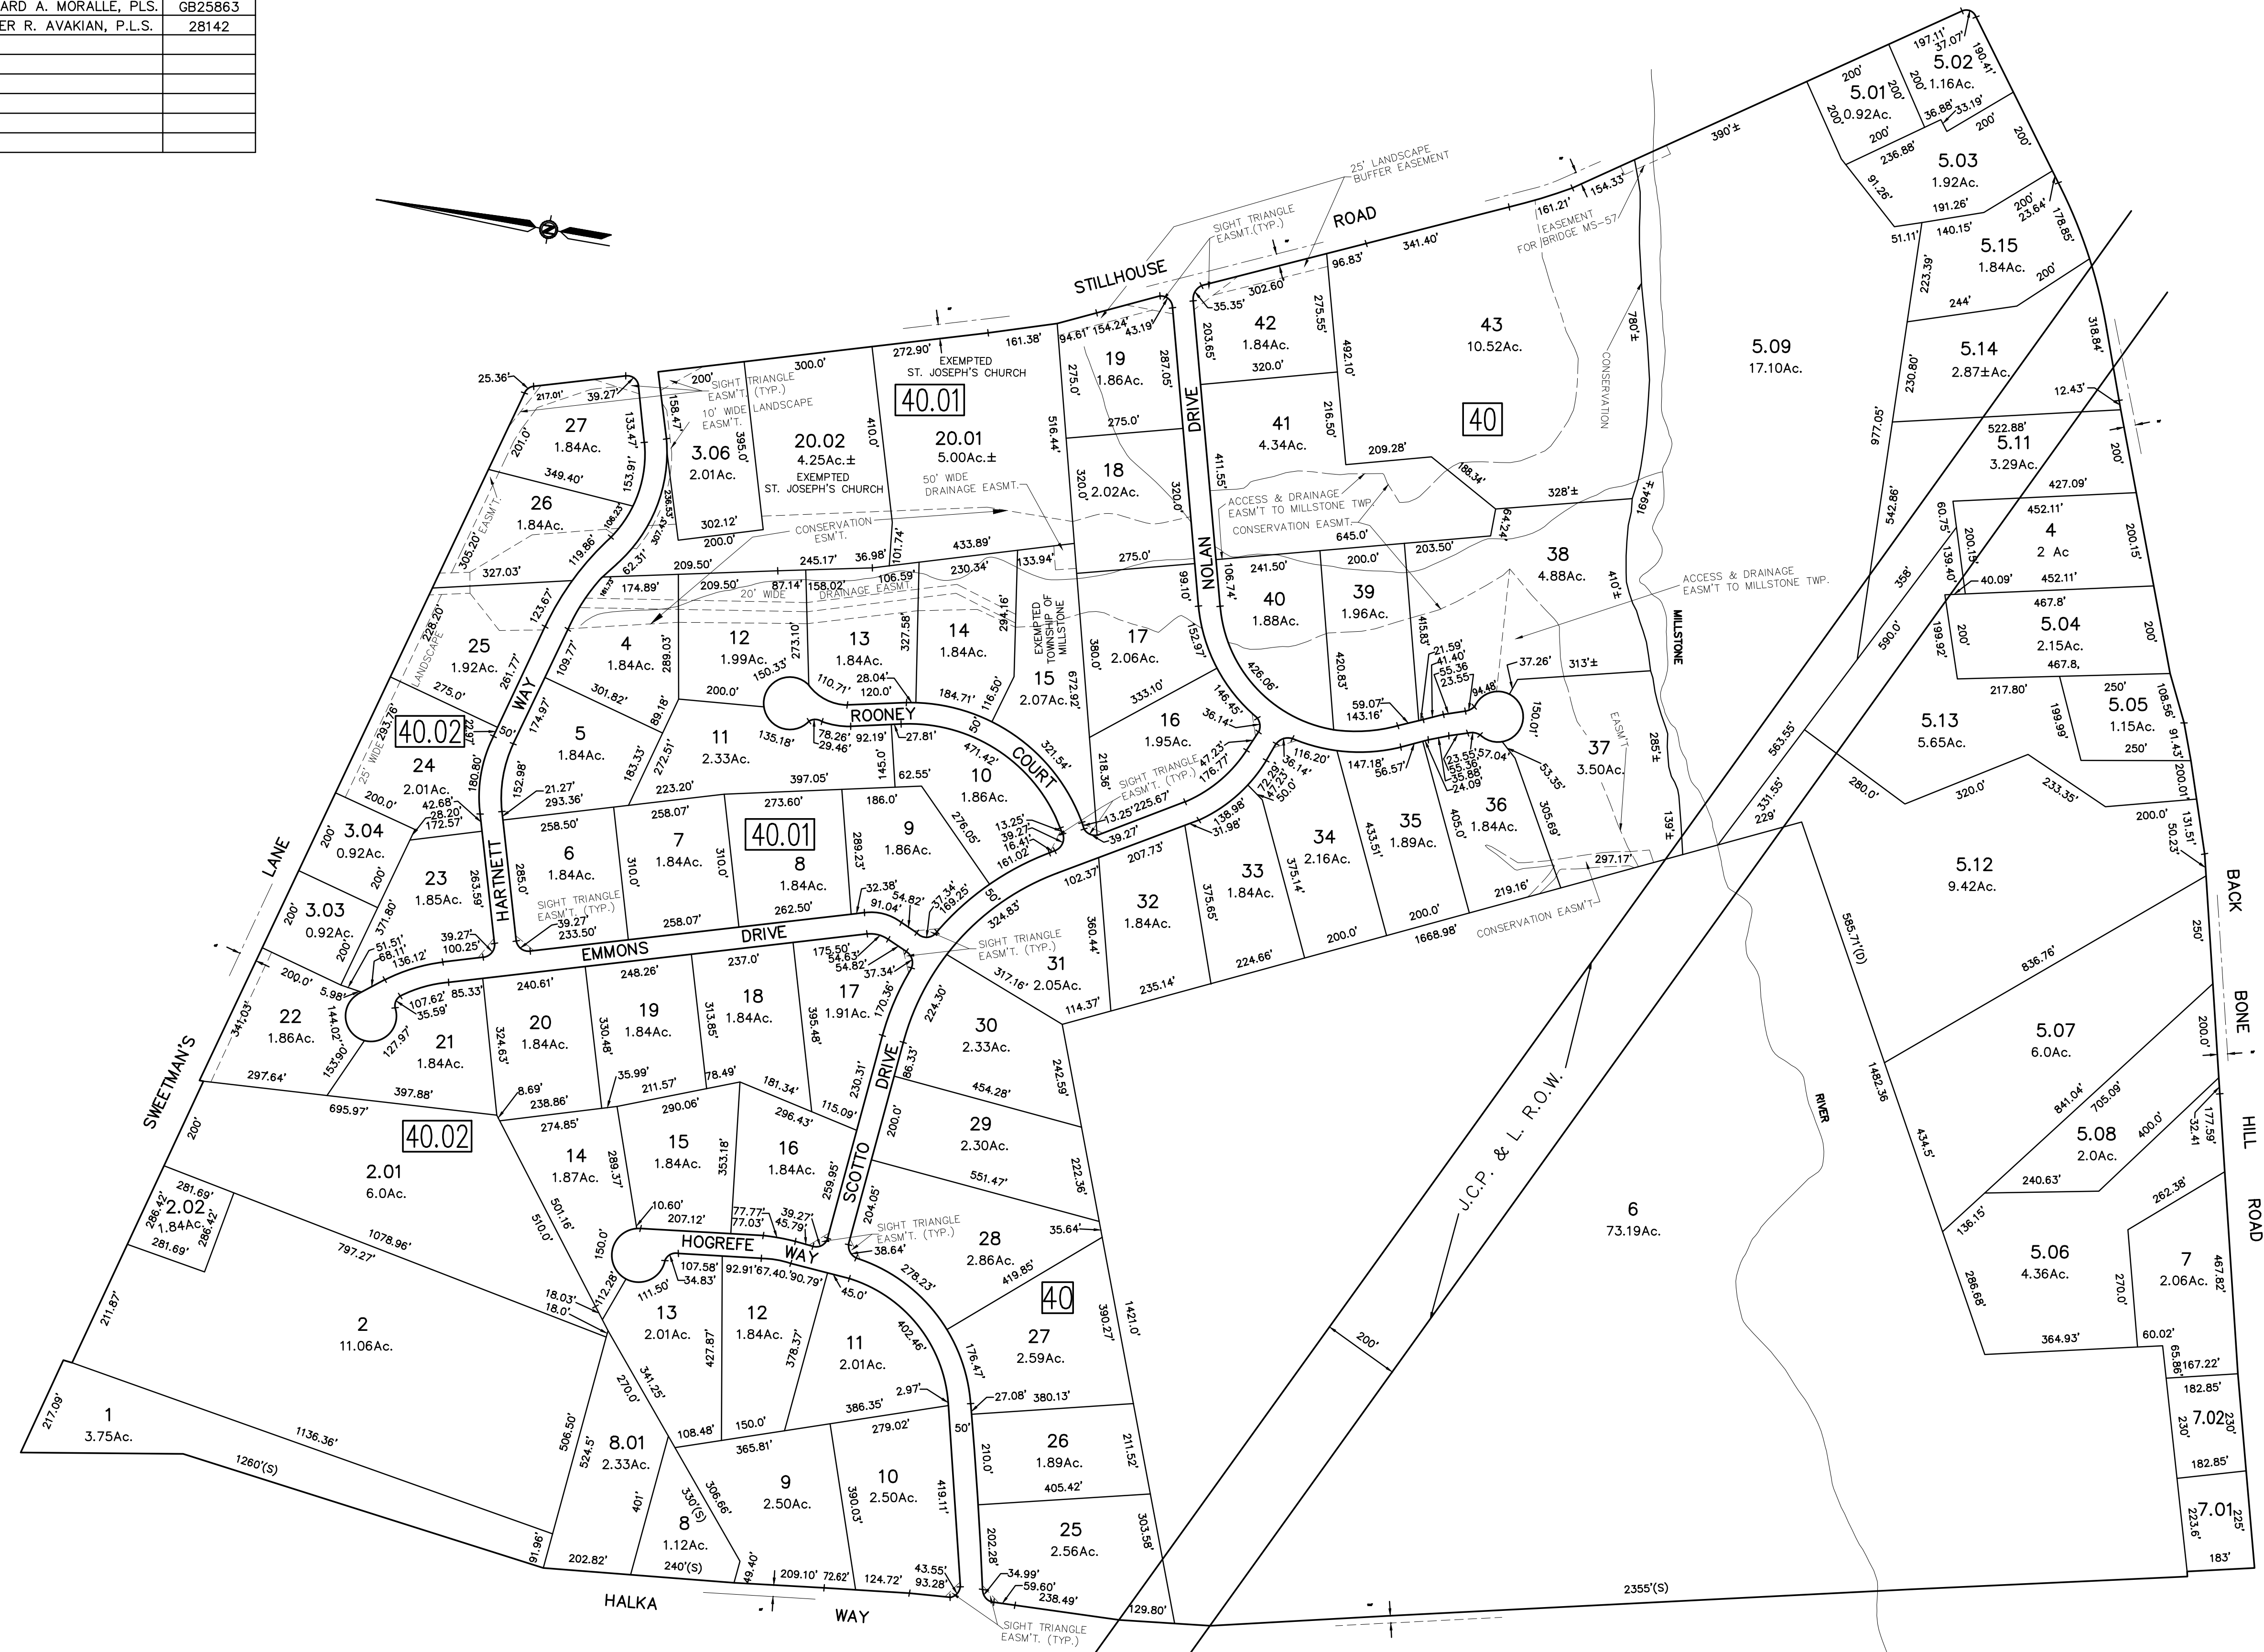

**TAX MAP**  
**TOWNSHIP OF MILLSTONE**  
**MONMOUTH COUNTY, NEW JERSEY**  
 SCALE 1" = 200' MARCH 1997

PREPARED BY  
 BAY POINT ENGINEERING ASSOCIATES INC.  
 304 HAWTHORNE AVE.-P.O. BOX 1731  
 POINT PLEASANT, NEW JERSEY

LEGEND

1	BLOCK NUMBER	(S) - SCALED DIMENSION OR AREA
3	PARCEL NUMBER	(D) - DEED DIMENSION OR AREA
		5- DEVELOPMENT LOT NUMBER