


REVISION INFO

DATE	DESCRIPTION
09/05/02	MINOR SUBDIVISION OF L's 2 & 9, BL 18 - NEW L's 2.01 & 2.02

REVISIONS		
	NAME	LIC. No.
12/31/00	RICHARD A. MORALLE, PLS.	25863
09/30/02	RICHARD A. MORALLE, PLS.	GB25863
10/20/06	PETER R. AVAKIAN, P.L.S.	28142
1/2/09	PETER R. AVAKIAN, P.L.S.	28142
1/26/18	PETER R. AVAKIAN, P.L.S.	28142
11/12/20	PETER R. AVAKIAN, PLS	28142

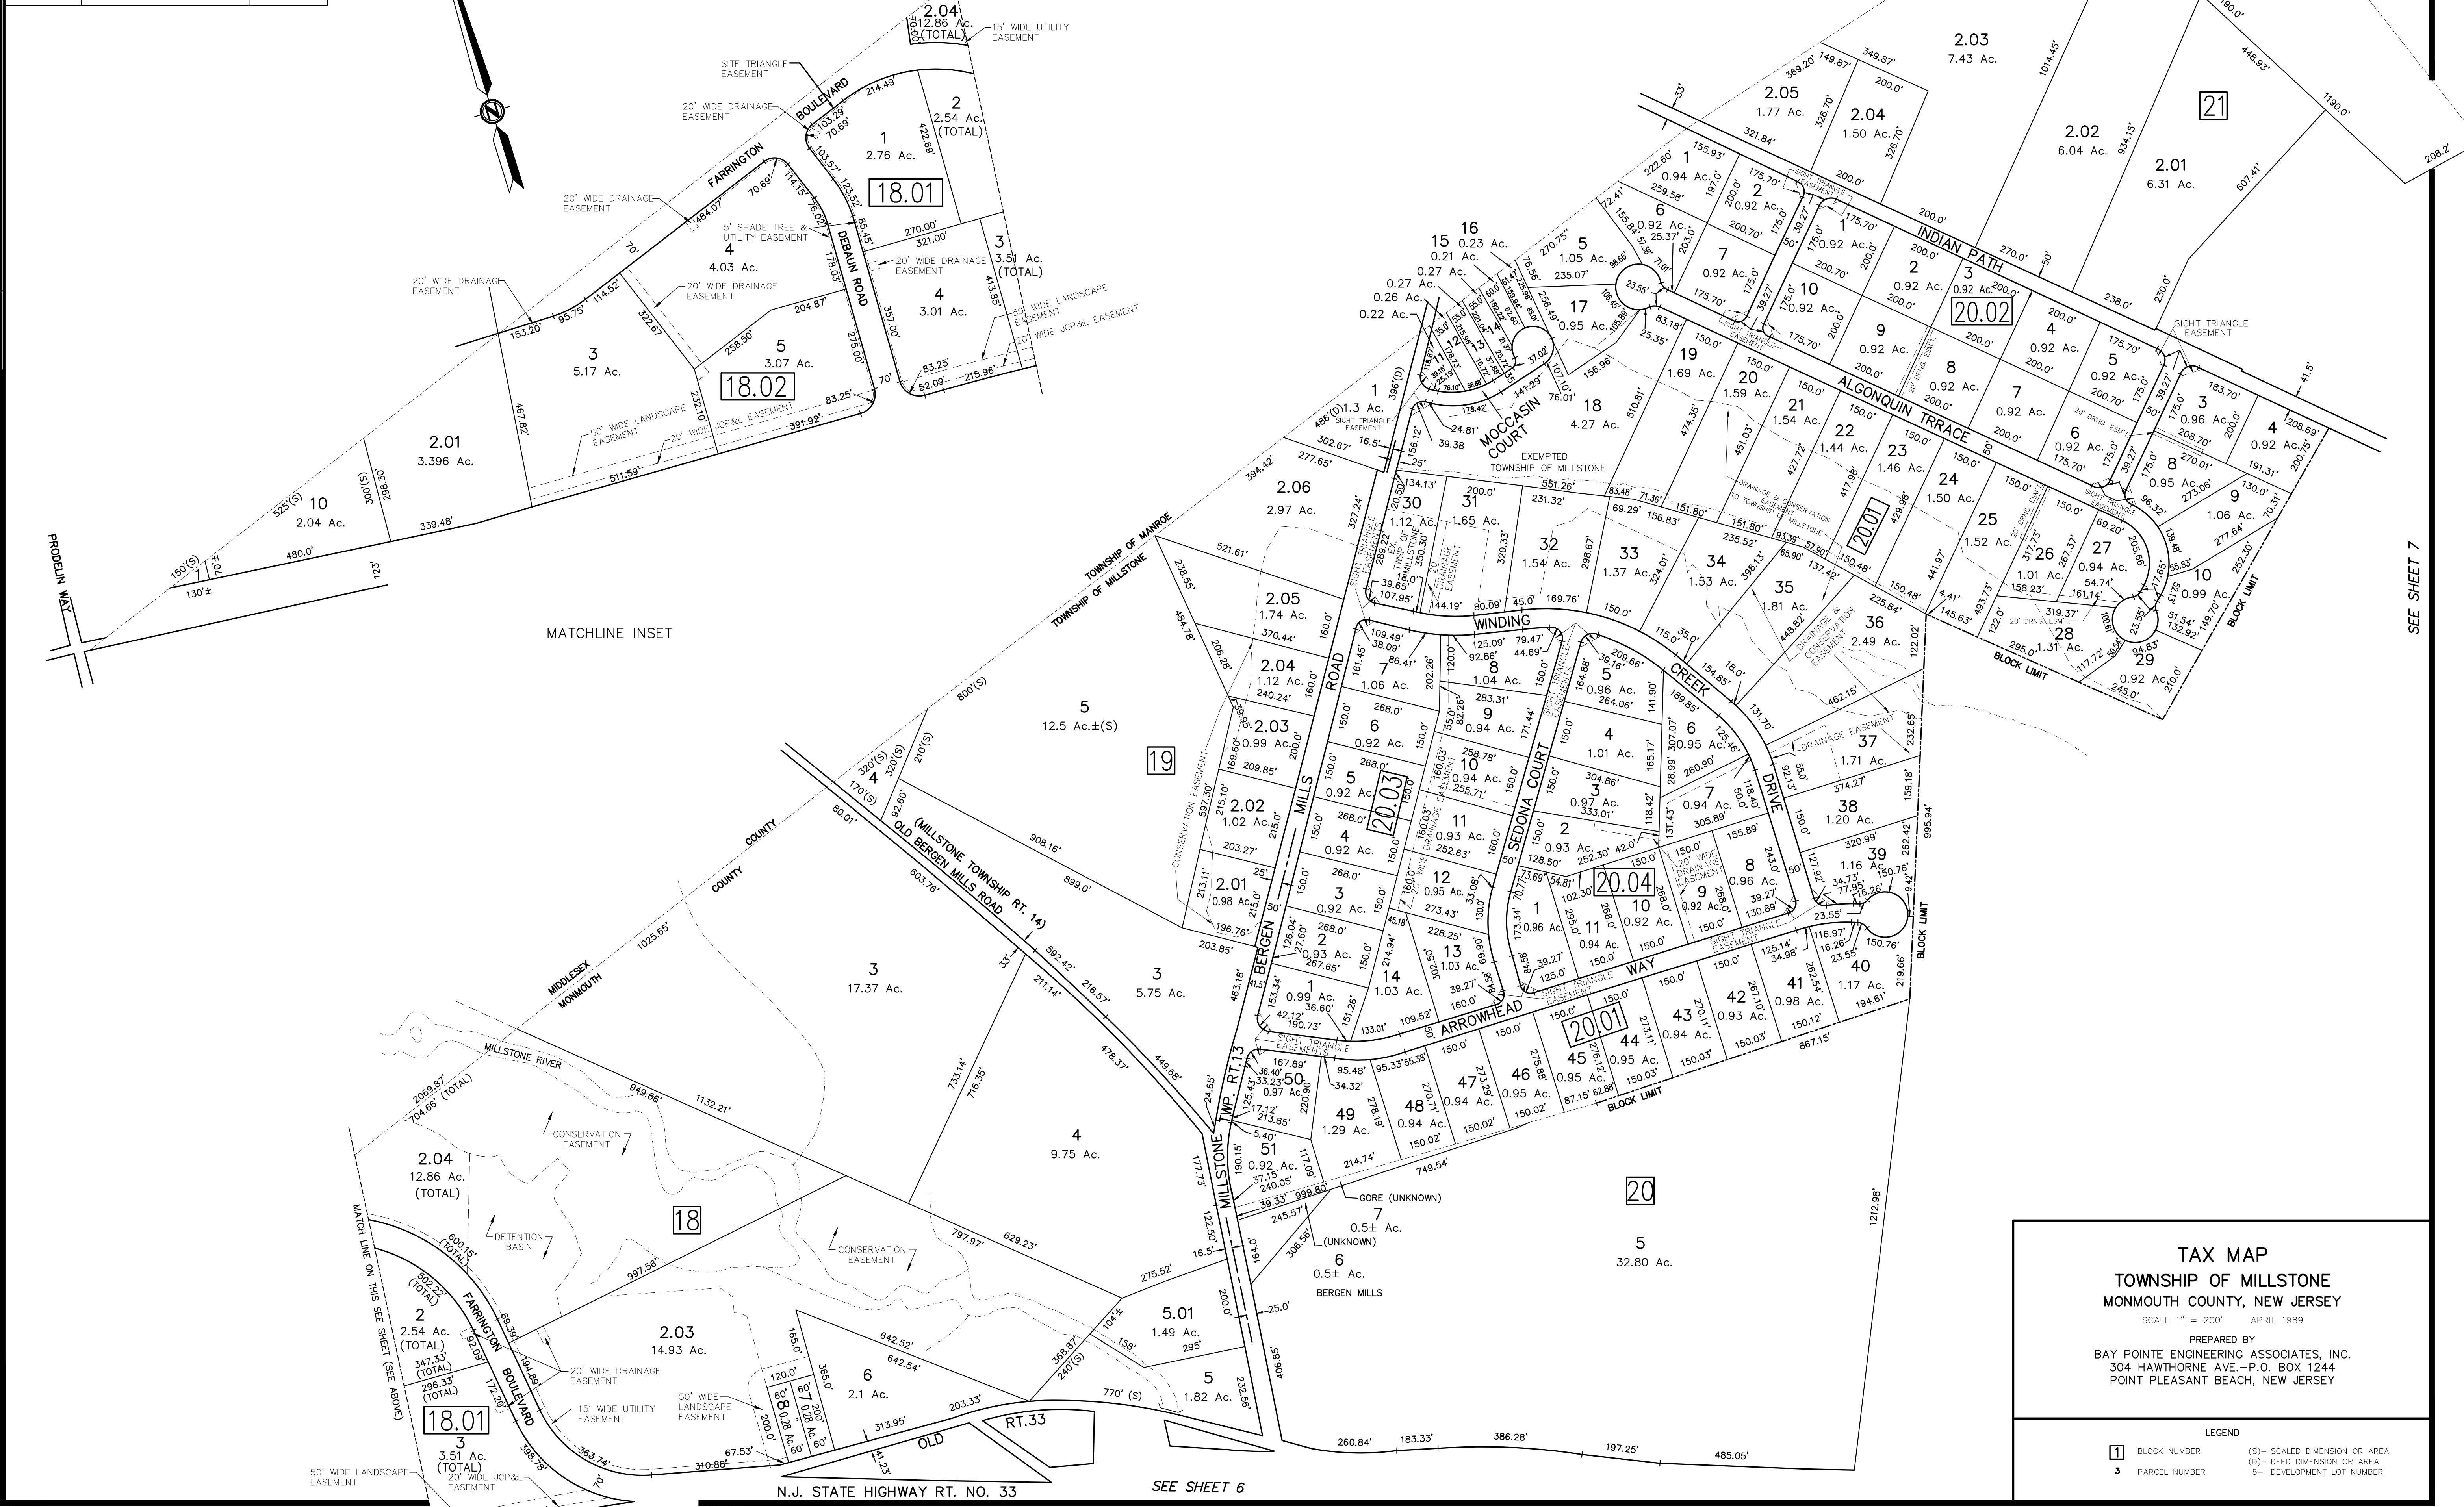

TAX MAP
TOWNSHIP OF MILLSTONE
MONMOUTH COUNTY, NEW JERSEY
 SCALE 1" = 200' APRIL 1989

PREPARED BY
BAY POINT ENGINEERING ASSOCIATES, INC.
 304 HAWTHORNE AVE.-P.O. BOX 1244
 POINT PLEASANT BEACH, NEW JERSEY

LEGEND

18	BLOCK NUMBER	(S) - SCALED DIMENSION OR AREA
3	PARCEL NUMBER	(D) - DEED DIMENSION OR AREA
		5 - DEVELOPMENT LOT NUMBER

SEE SHEET 7

SEE SHEET 6